

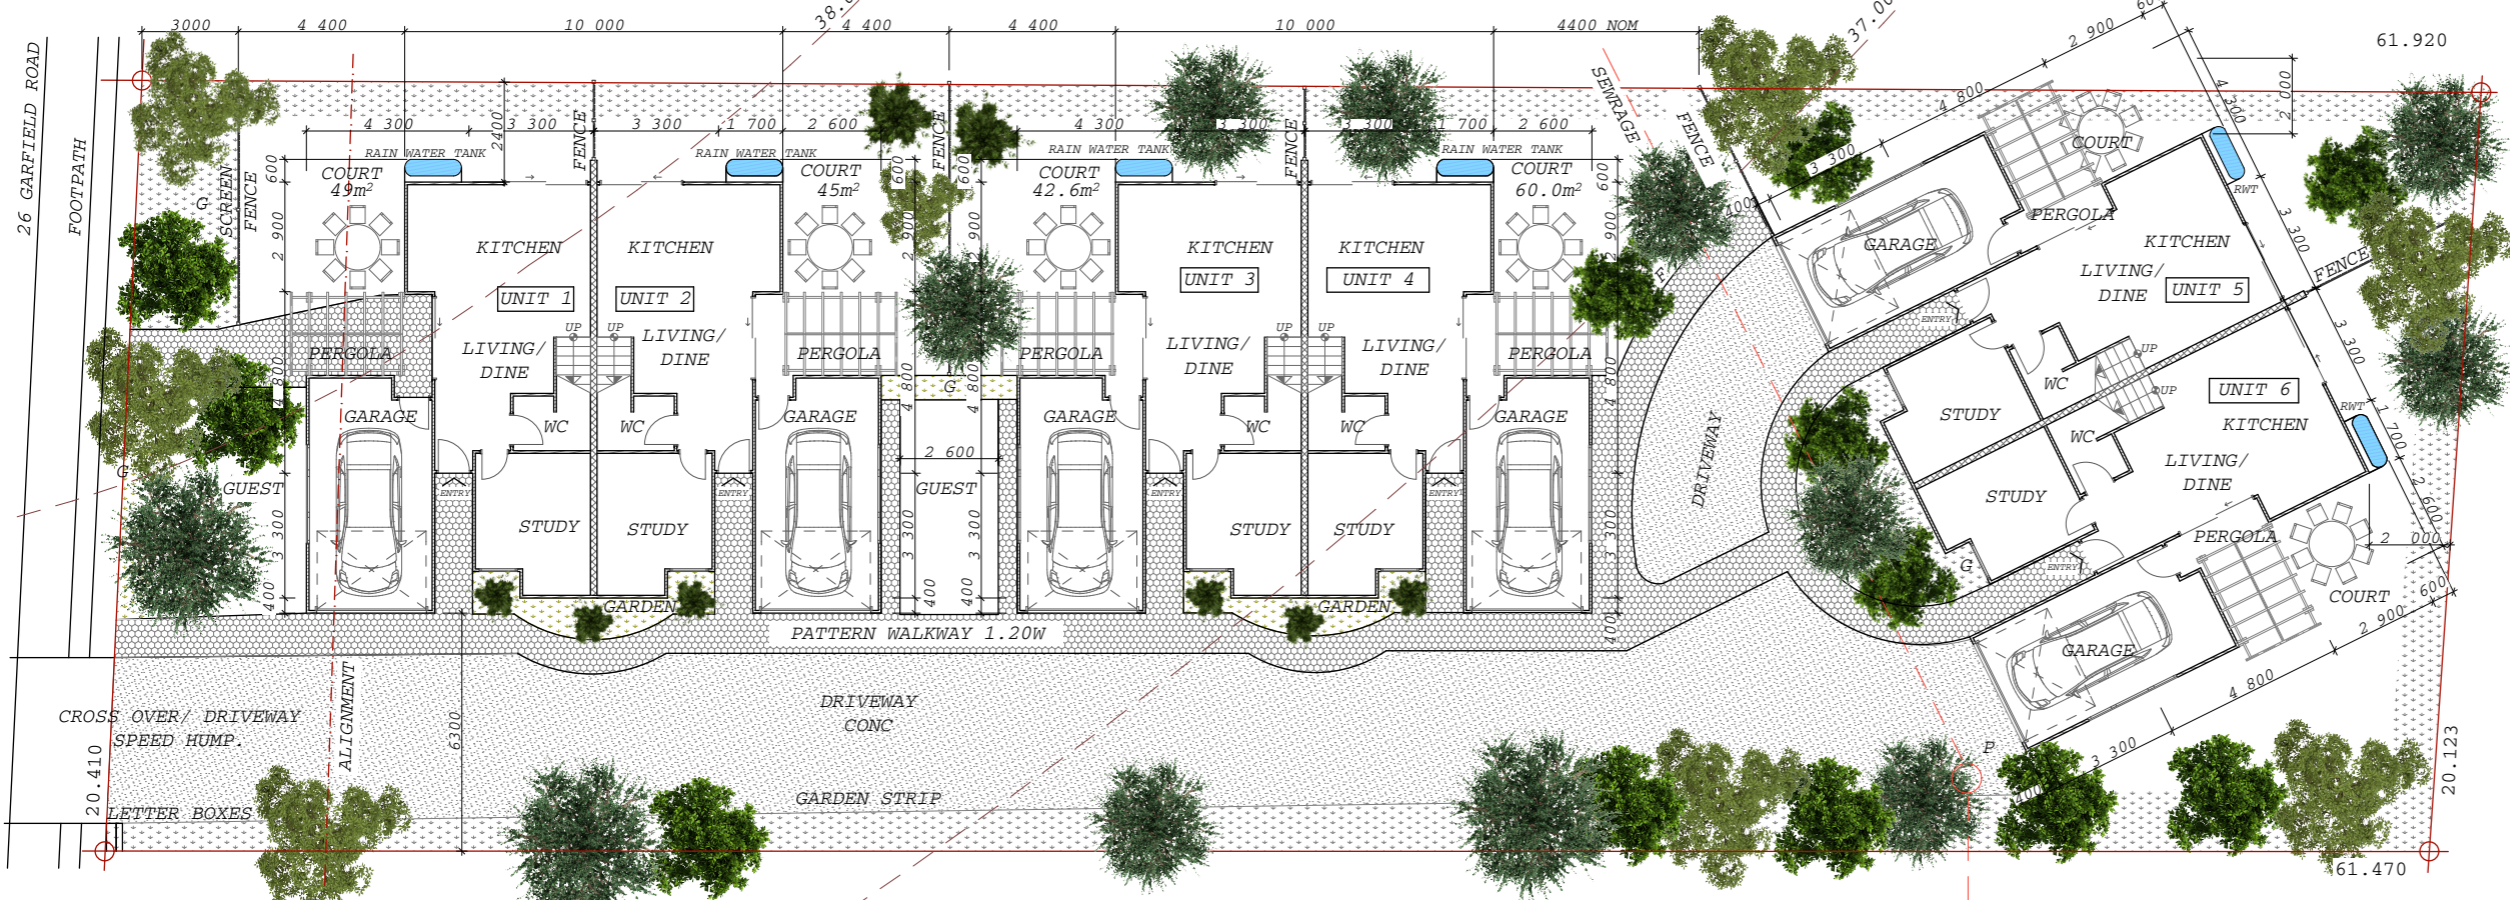
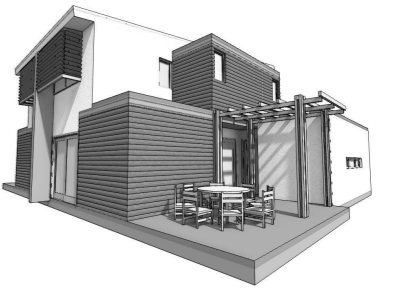
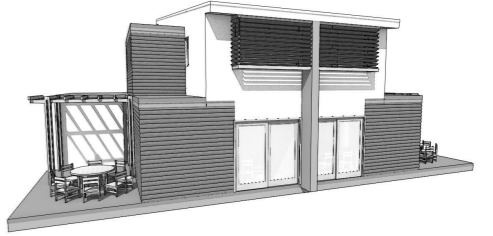


**SITE PLAN
FIRST FLOOR**

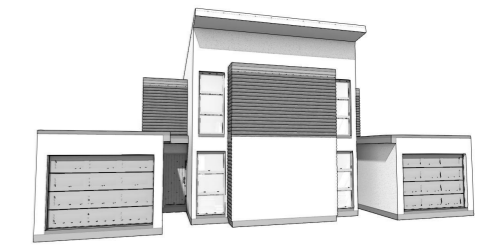

**SITE PLAN
GROUND FLOOR**

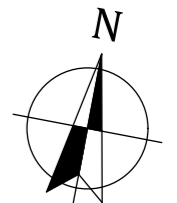

NOTES:
 Site Area = 1239.0 m2
 Ratio 40% = 495.60 m2
 Footprint on Ground = 410.0 m2



A Site Plan-Ground & 1stFloor.
01 1 : 200



T: +359/ 879600087
 www.rema-design.com
 rema.office@gmail.com
 Sofia 1220, Bulgaria

Project: 6 UNITS / 26 Garfield Road. Logan Central. QLD.
Client: S.PANDIT.
Address: 26 Garfield Road
Creator: BLAESSdesign Hunters Hill. NSW. M/0412613234. copyright.

Edition: Drg No: SK/01
Date: 04.08.2014
Drawn by:/Checked by: R.A.K./R.K.G.
Email: noel@blaessdesign.com
Job Number: 14117
Scale: 1 : 200
Page: 01 of 06
Paper: A3

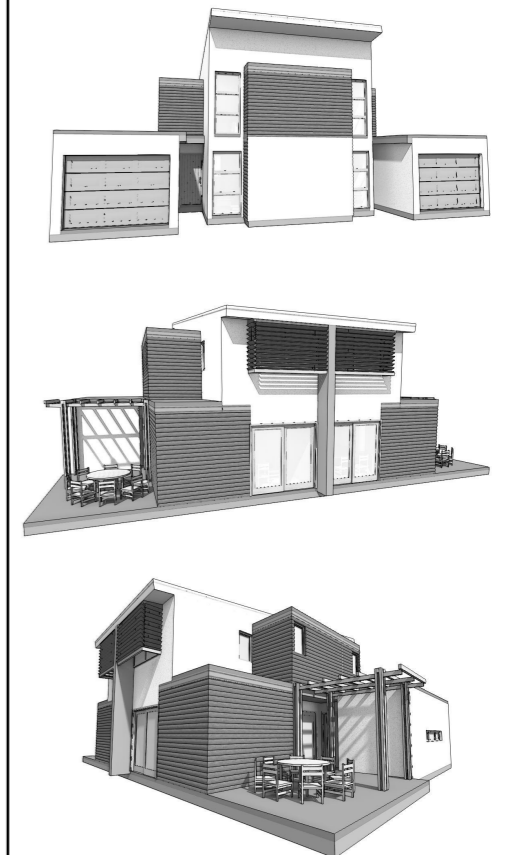
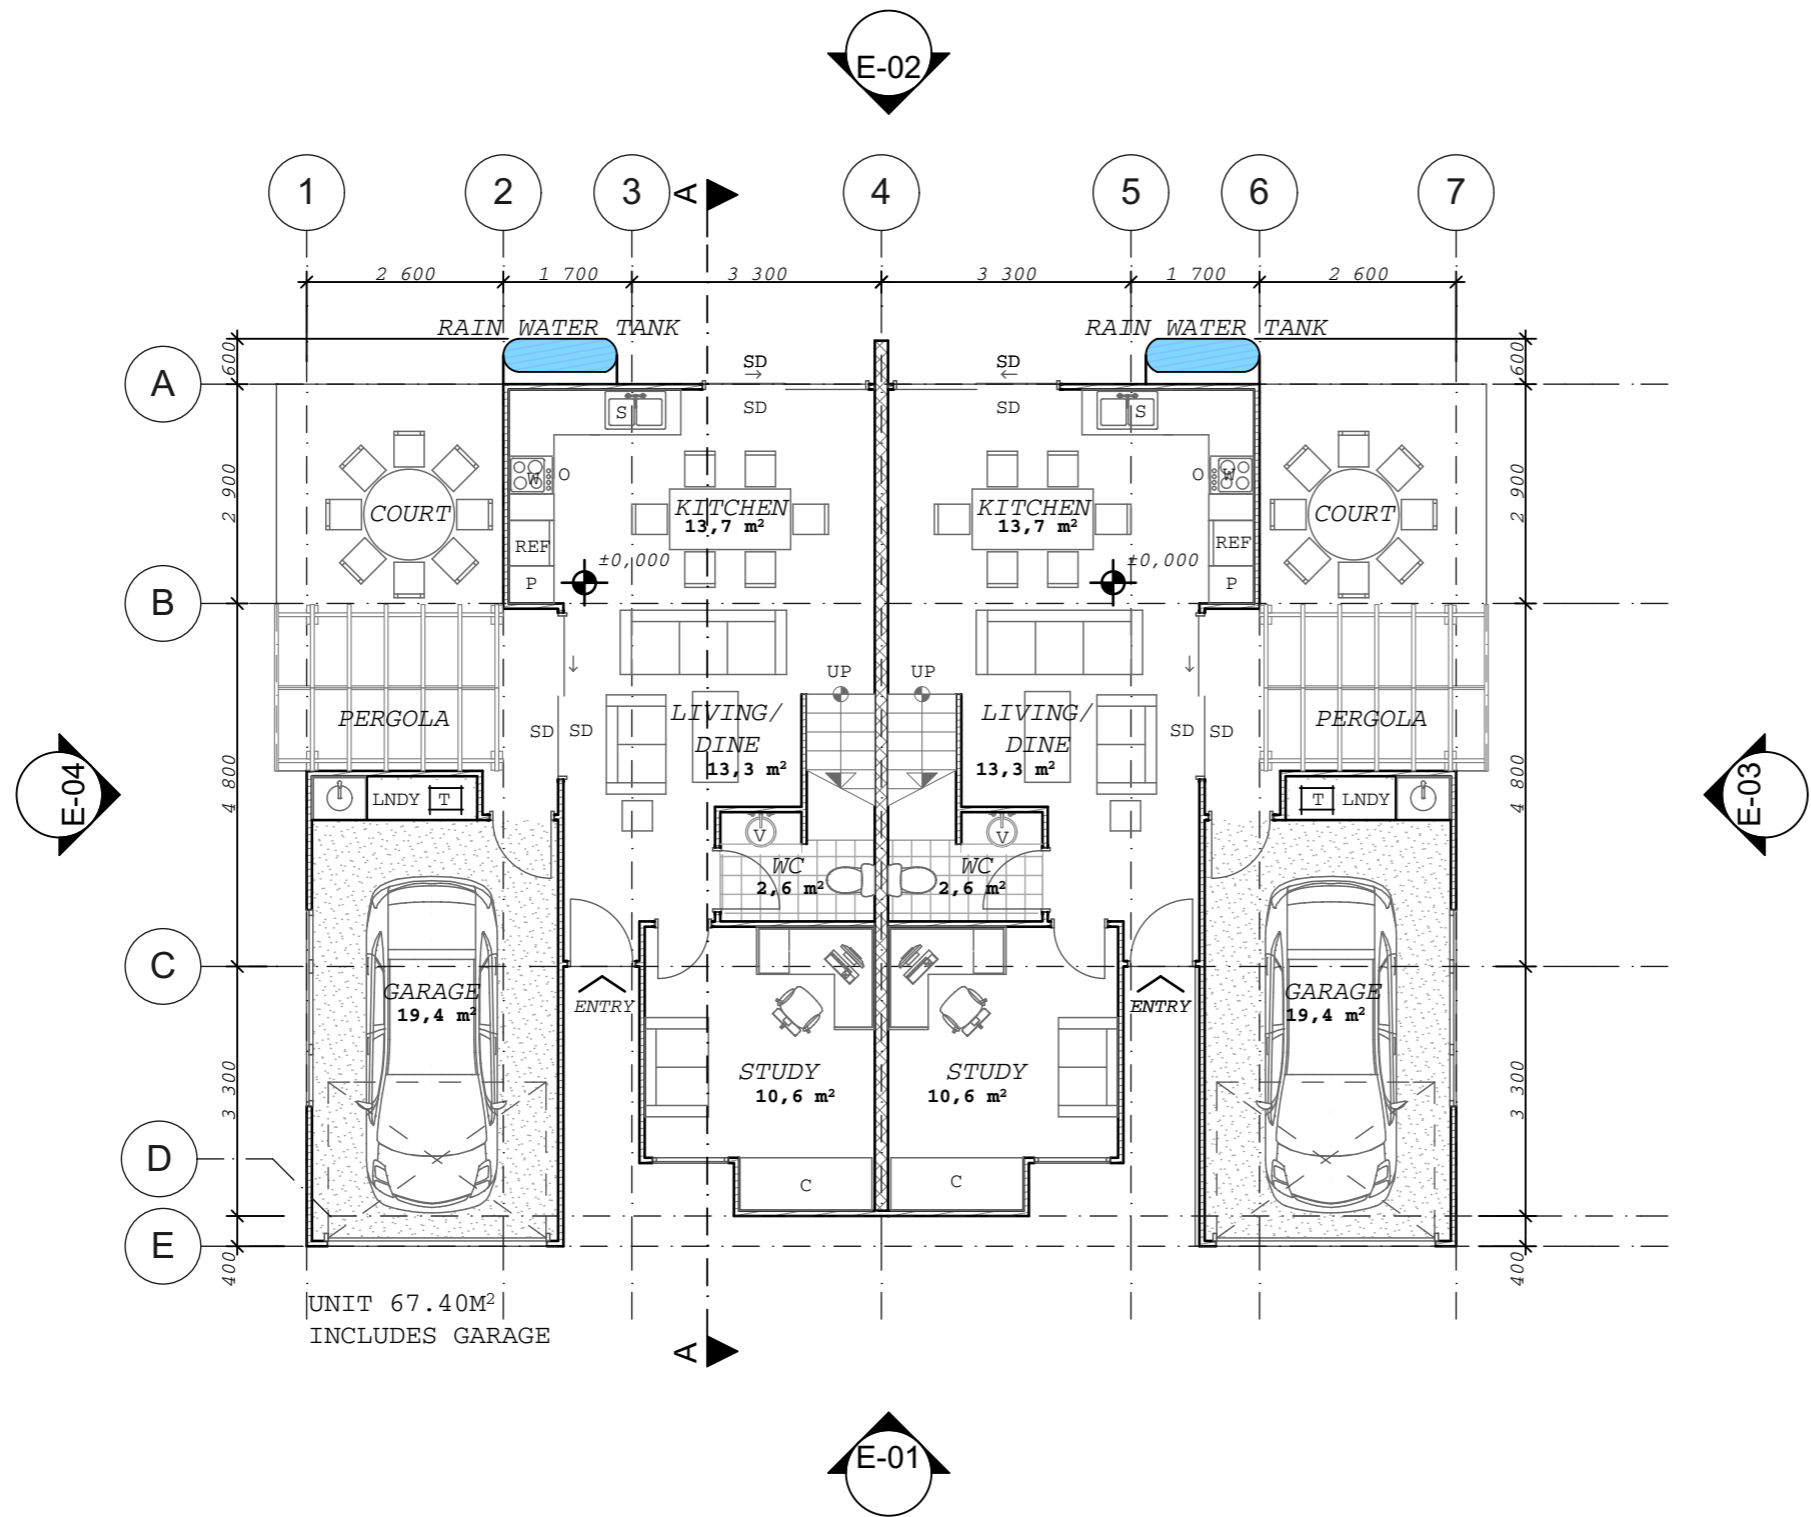


A
02
GROUND FLOOR PLAN
1 : 100



REMA DESIGN
T: +359/ 879600087
www.rema-design.com
rema.office@gmail.com
Sofia 1220, Bulgaria

Project: 6 UNITS / 26 Garfield Road. Logan Central. QLD.	Edition:	Drg No: SK/01	Job Number: 14117
Client: S.PANDIT.	Date:	04.08.2014	Scale: 1 : 100
Address: 26 Garfield Road	Drawn by:/Checked by:	R.A.K./R.K.G.	Page: 02 of 06
Creator: BLAESSdesign Hunters Hill. NSW. M/0412613234. copyright.	Email:	noel@blaessdesign.com	Paper: A3

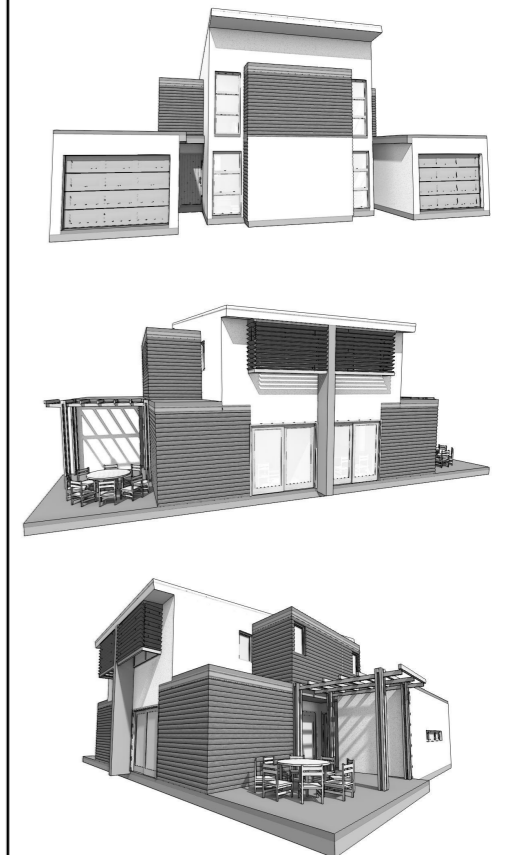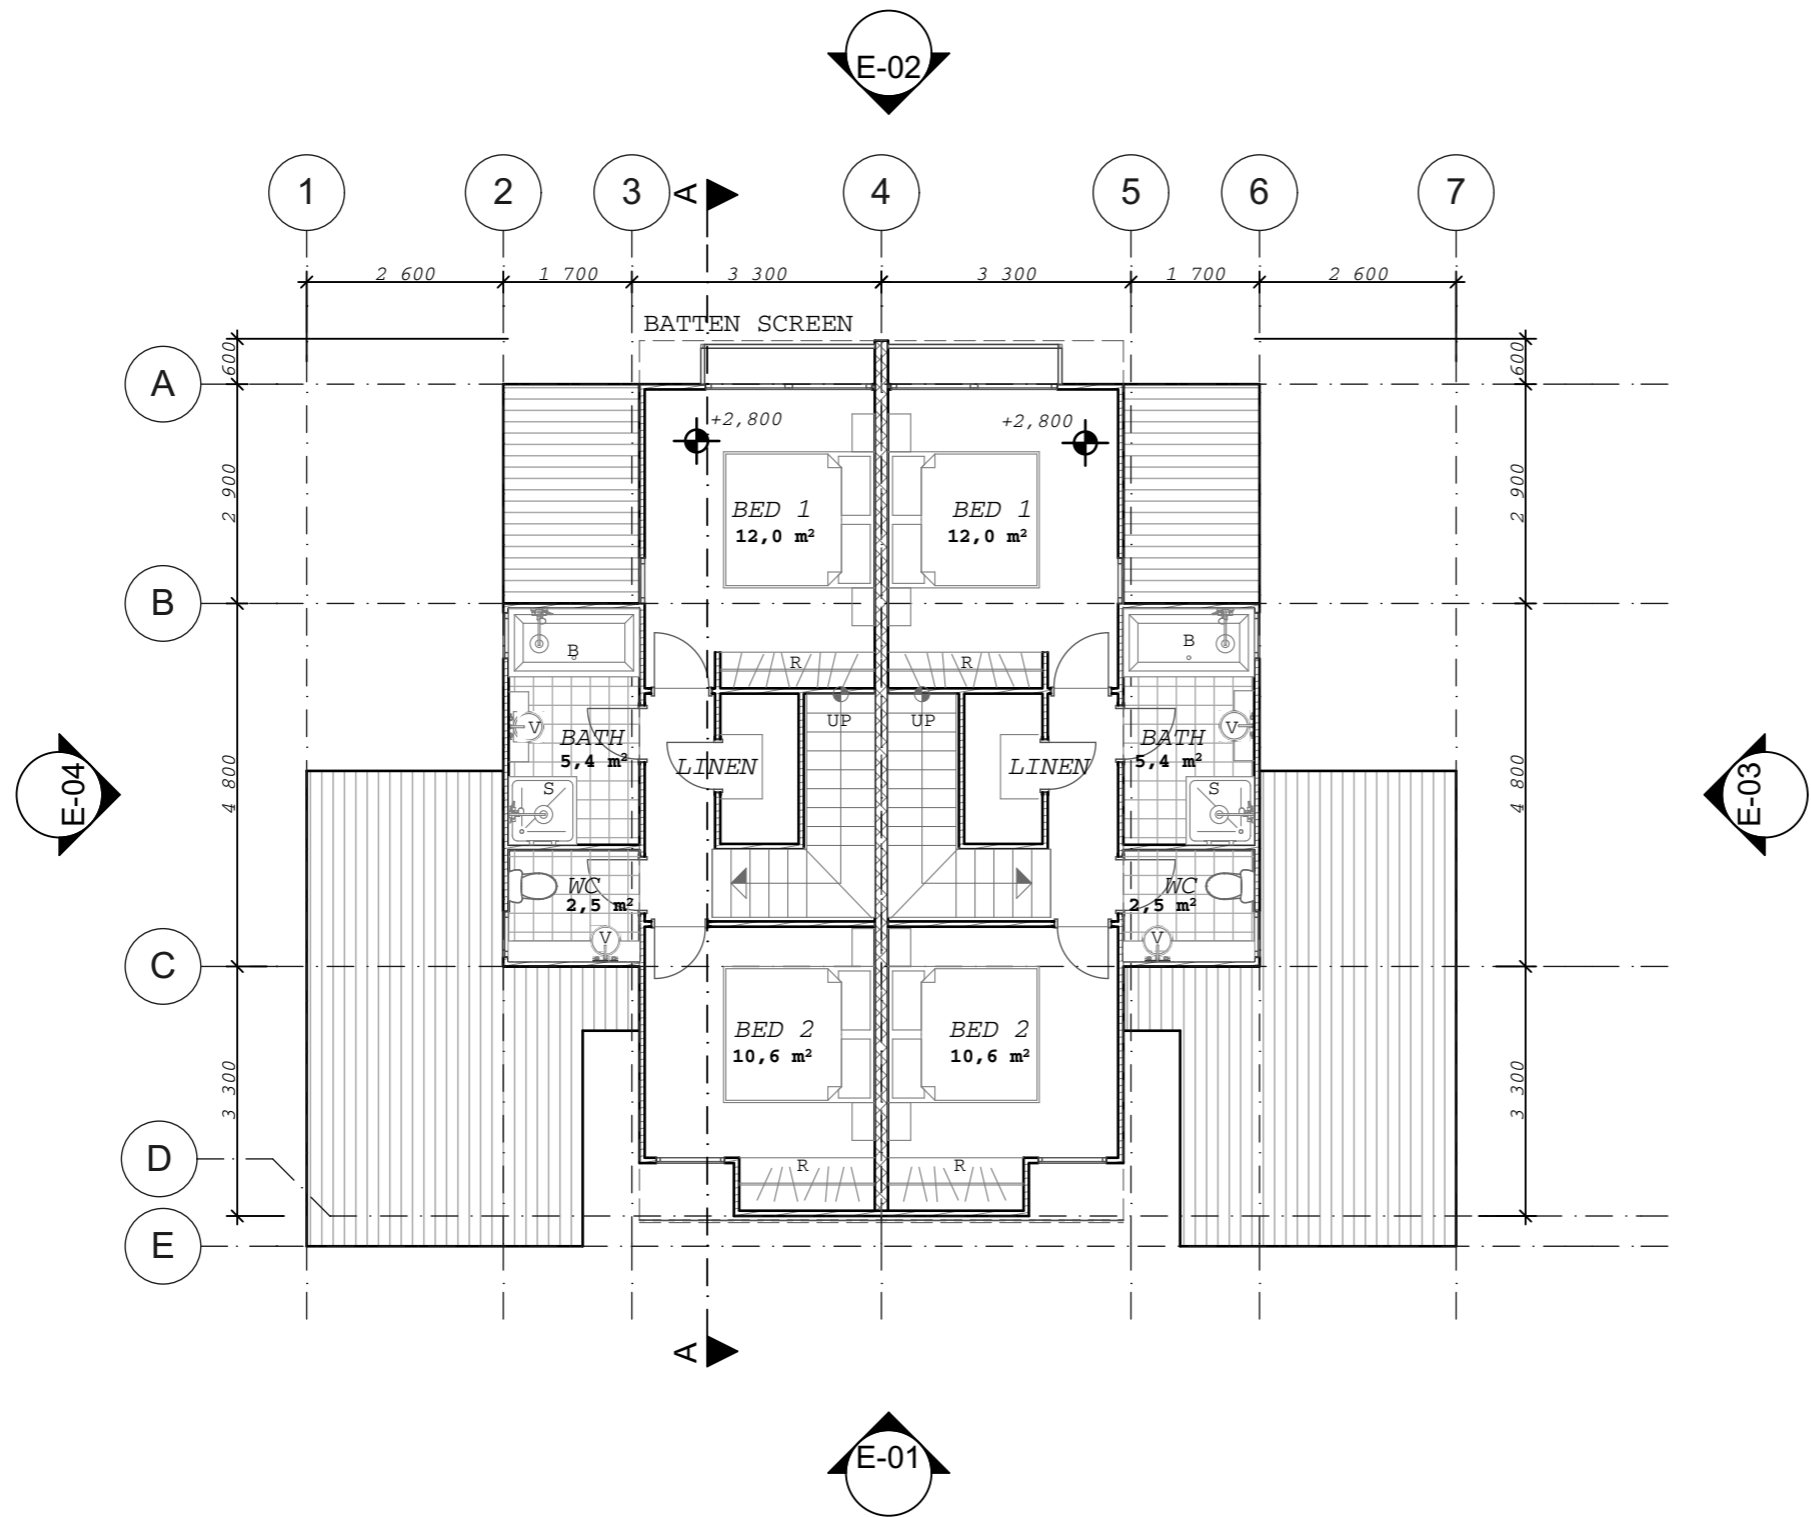


A
03 **1st FLOOR PLAN**
1 : 100




REMA DESIGN
T: +359/ 879600087
www.rema-design.com
rema.office@gmail.com
Sofia 1220, Bulgaria




Project: 6 UNITS / 26 Garfield Road. Logan Central. QLD.	Edition: Drg No: SK/01	Job Number: 14117
Client: S.PANDIT.	Date: 04.08.2014	Scale: 1 : 100
Address: 26 Garfield Road	Drawn by:/Checked by: R.A.K./R.K.G.	Page: 03 of 06
Creator: BLAESSdesign Hunters Hill. NSW. M/0412613234. copyright.	Email: noel@blaessdesign.com	Paper: A3

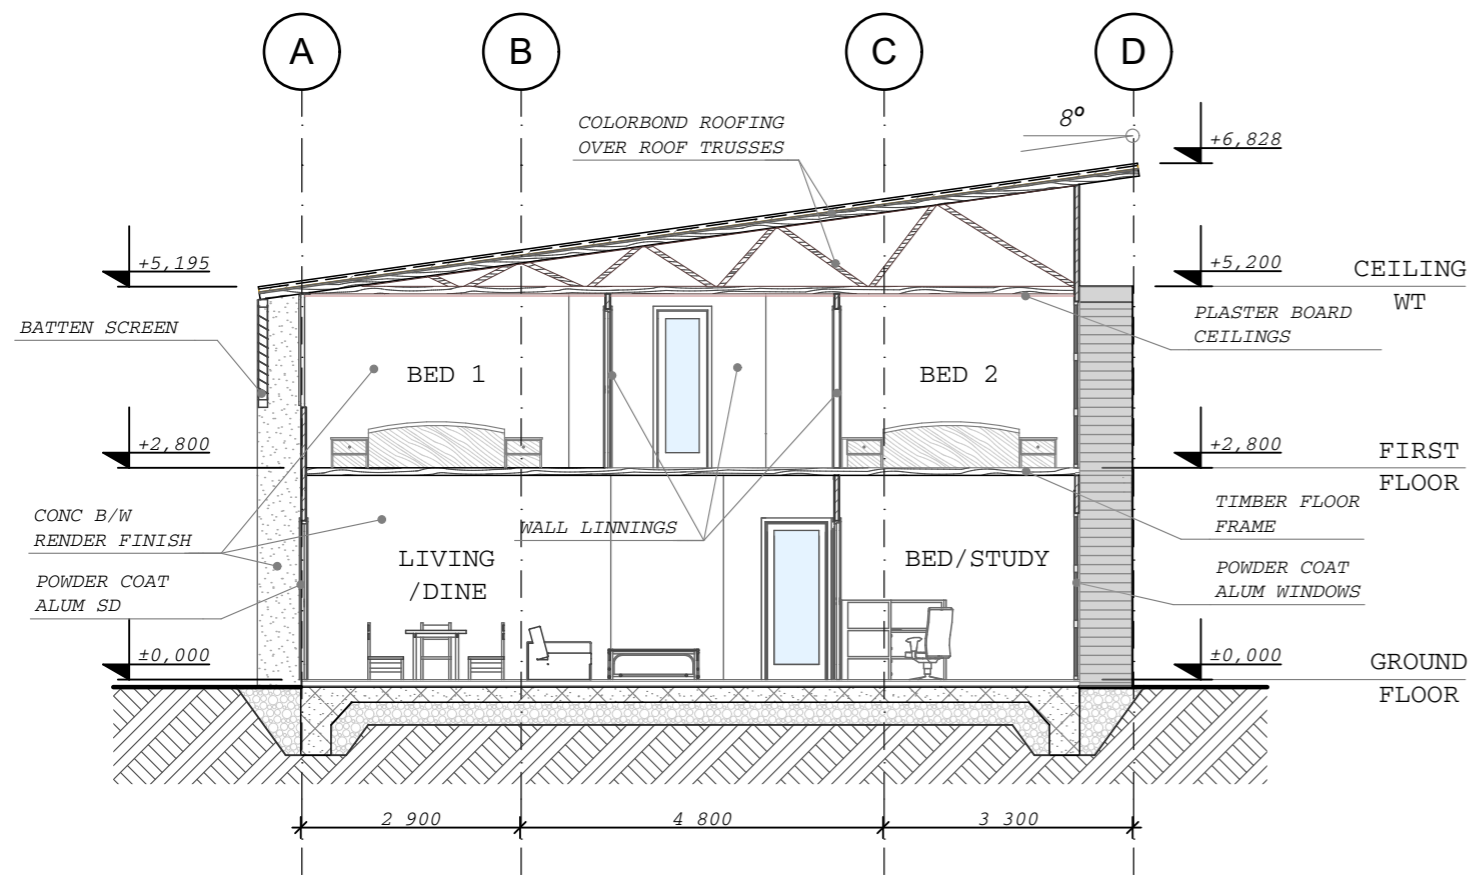

SECTION A-A
M 1:100

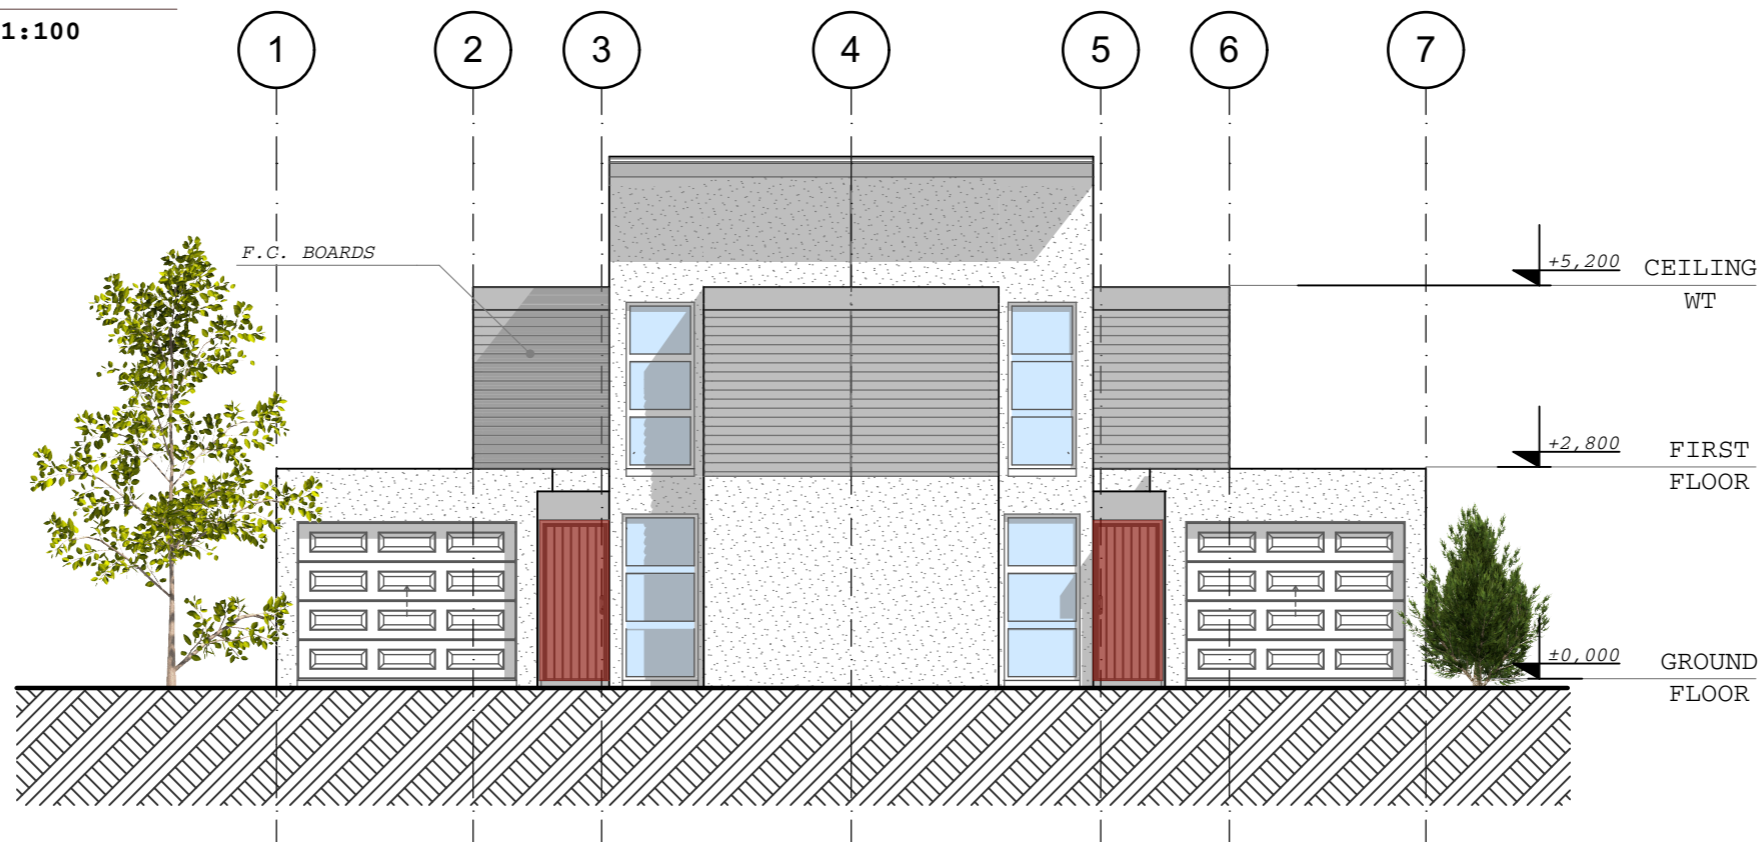

Elevation E-01
M 1:100

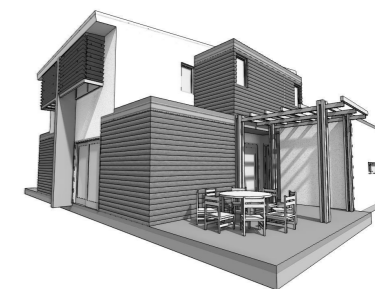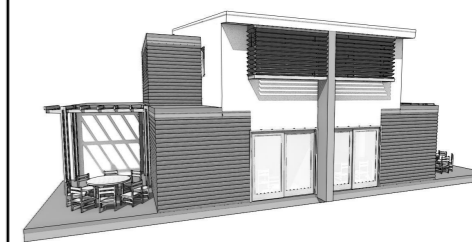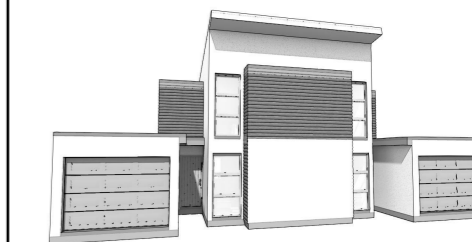

A
04

ELEVATION AND SECTION

1:100





REMA
DESIGN

T: +359/ 879600087
www.rema-design.com
rema.office@gmail.com
Sofia 1220, Bulgaria

Project: 6 UNITS / 26 Garfield Road. Logan Central. QLD.
Client: S.PANDIT.
Address: 26 Garfield Road
Creator: BLAESSdesign Hunters Hill. NSW. M/0412613234. copyright.

Edition: Drg No: SK/01
Date: 04.08.2014
Drawn by/Checked by: R.A.K./R.K.G.
Email: noel@blaessdesign.com

Job Number: 14117
Scale: 1:100
Page: 04 of 06
Paper: A3

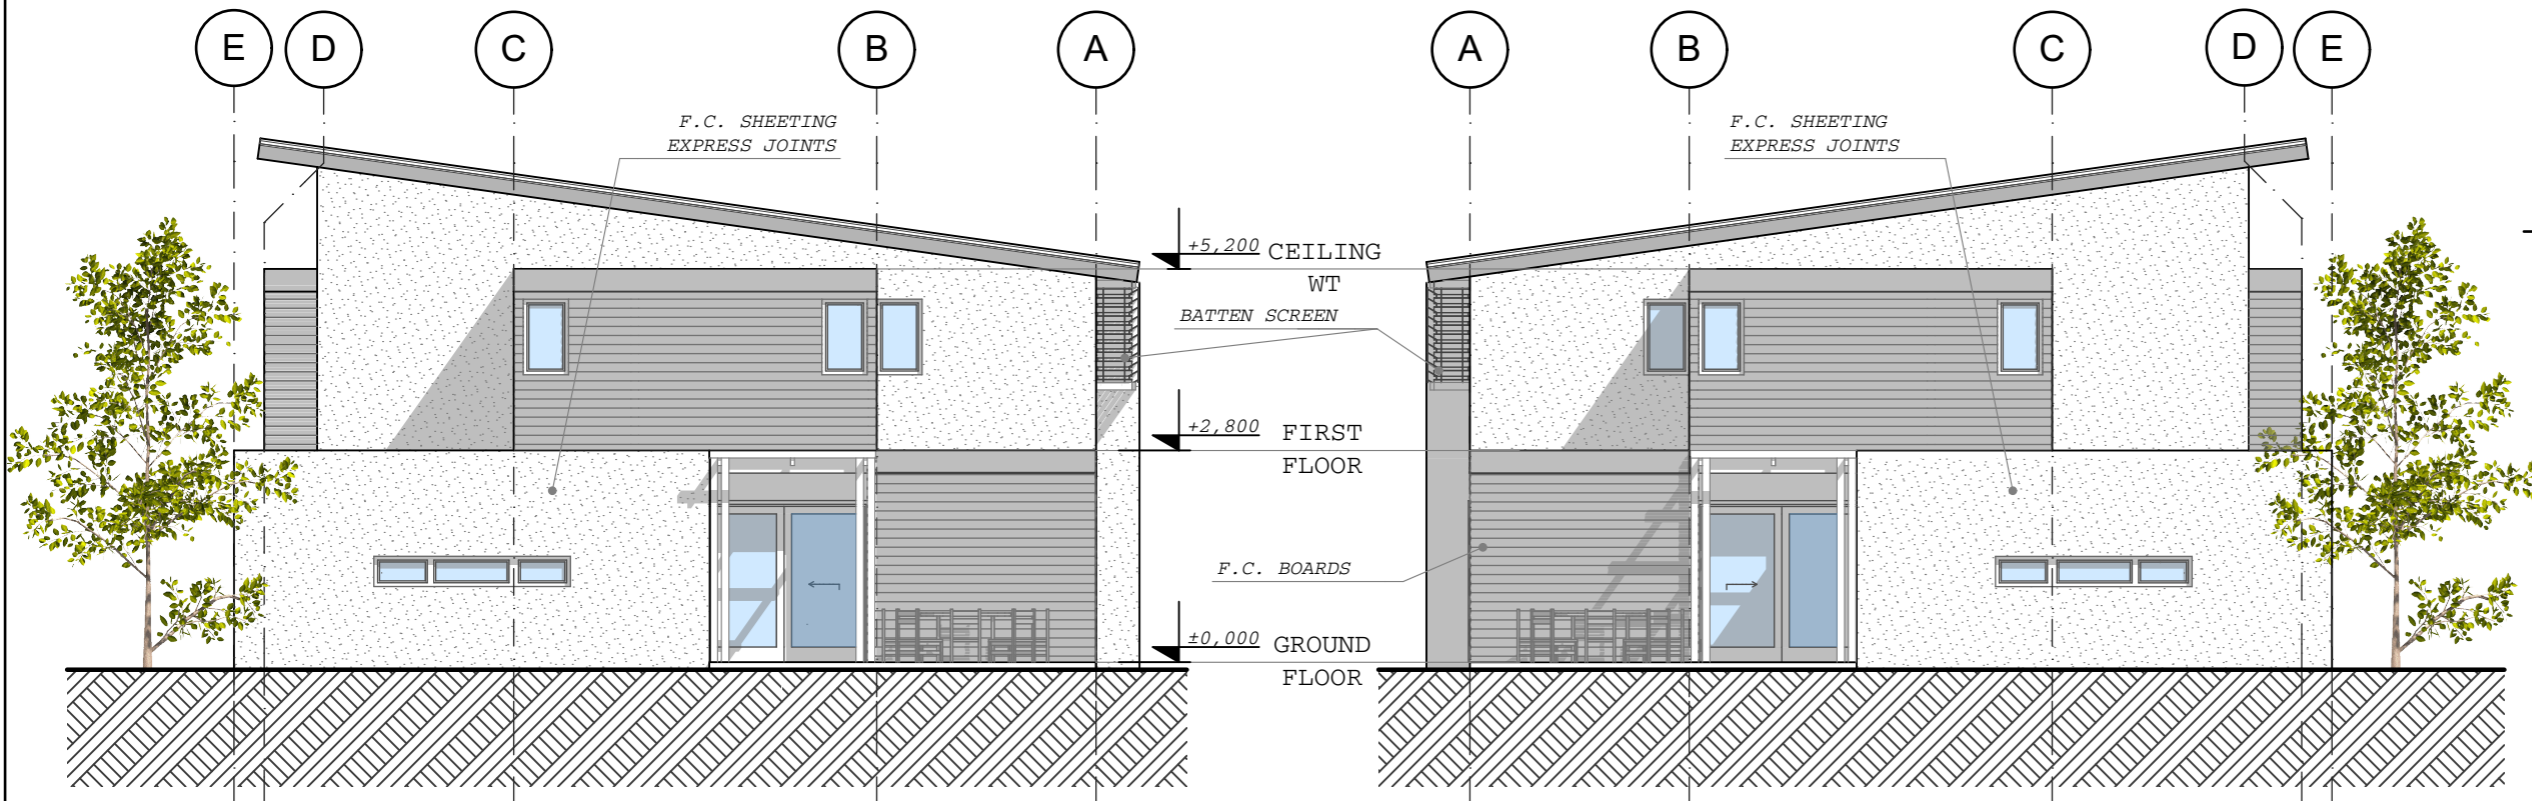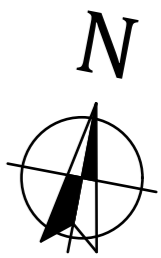

Elevation E-03
M 1:100

Elevation E-04
M 1:100



Elevation E-02
M 1:100

1:100



ELEVATIONS
1:100



1:100





T: +359/ 879600087
www.rema-design.com
rema.office@gmail.com
Sofia 1220, Bulgaria

Project: 6 UNITS / 26 Garfield Road. Logan Central. QLD.
Client: S.PANDIT.
Address: 26 Garfield Road
Creator: BLAESSdesign Hunters Hill. NSW. M/0412613234. copyright.


Edition: Drg No: SK/01
Date: 04.08.2014
Drawn by:/Checked by: R.A.K./R.K.G.
Email: noel@blaessdesign.com

Job Number: 14117
Scale: 1 : 100
Page: 05 of 06
Paper: A3

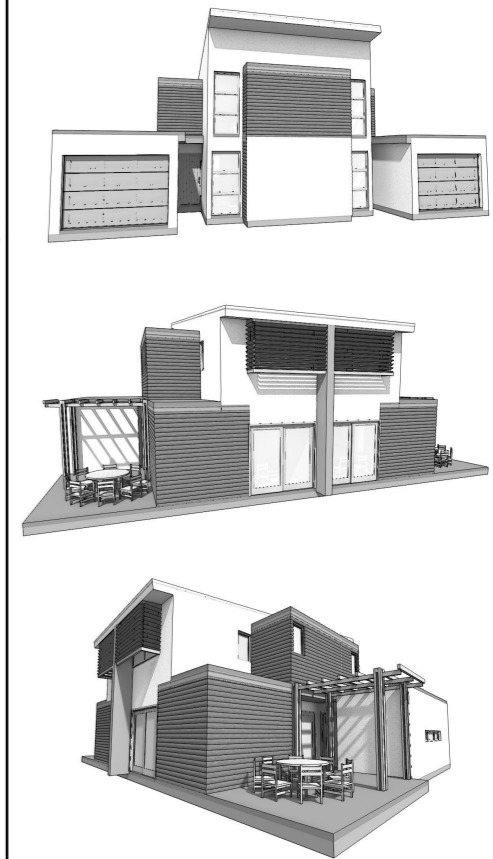


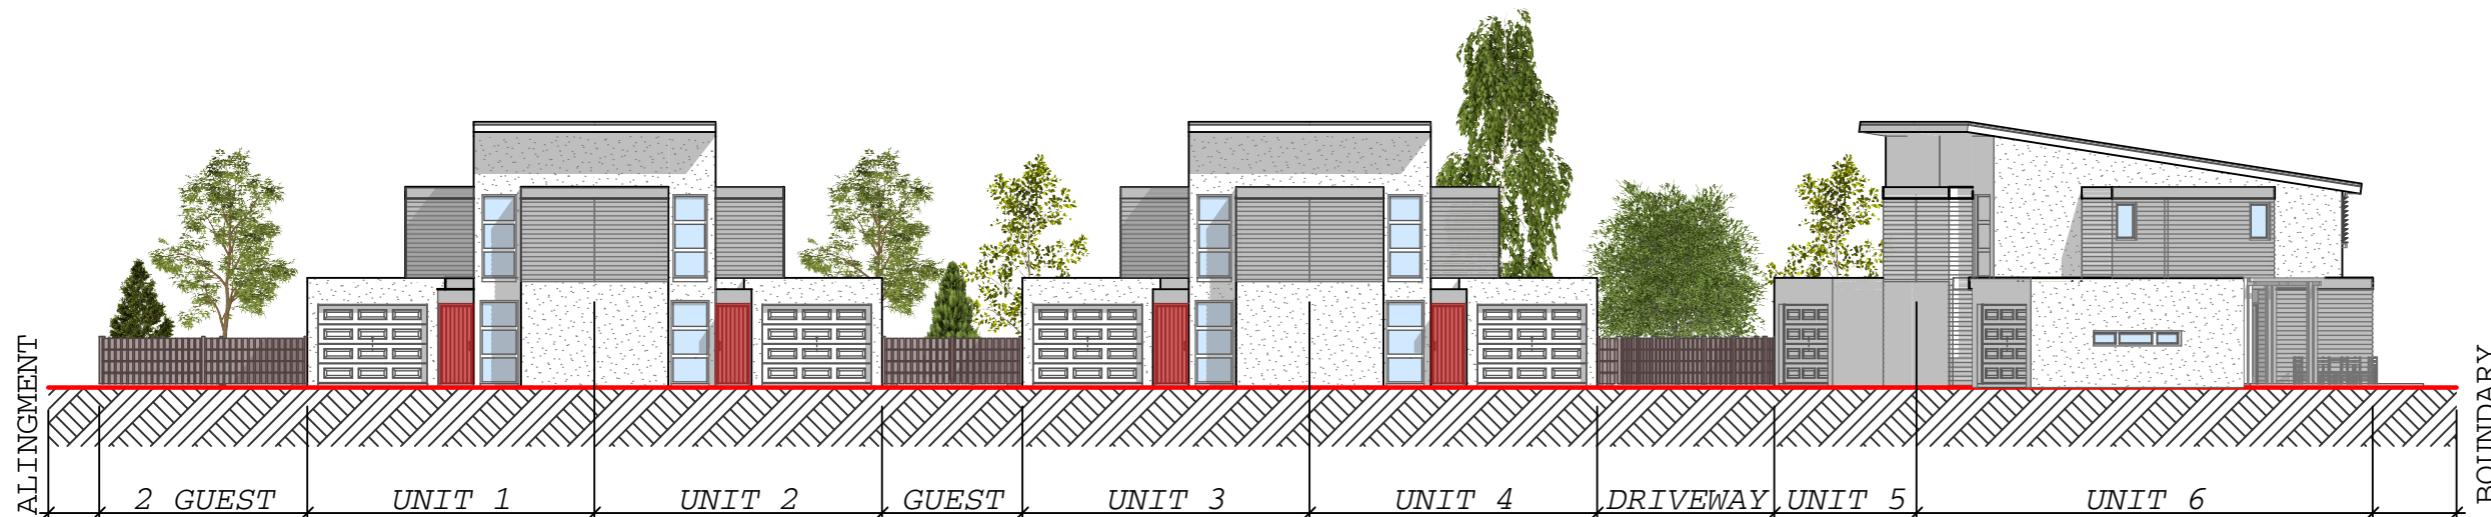




**DRIVEWAY
ELEVATION.**

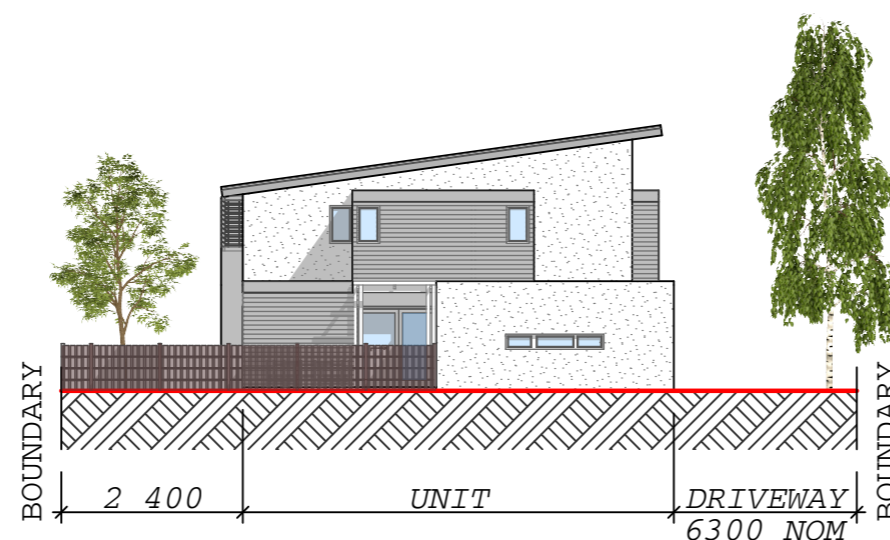

**STREET
ELEVATION.**

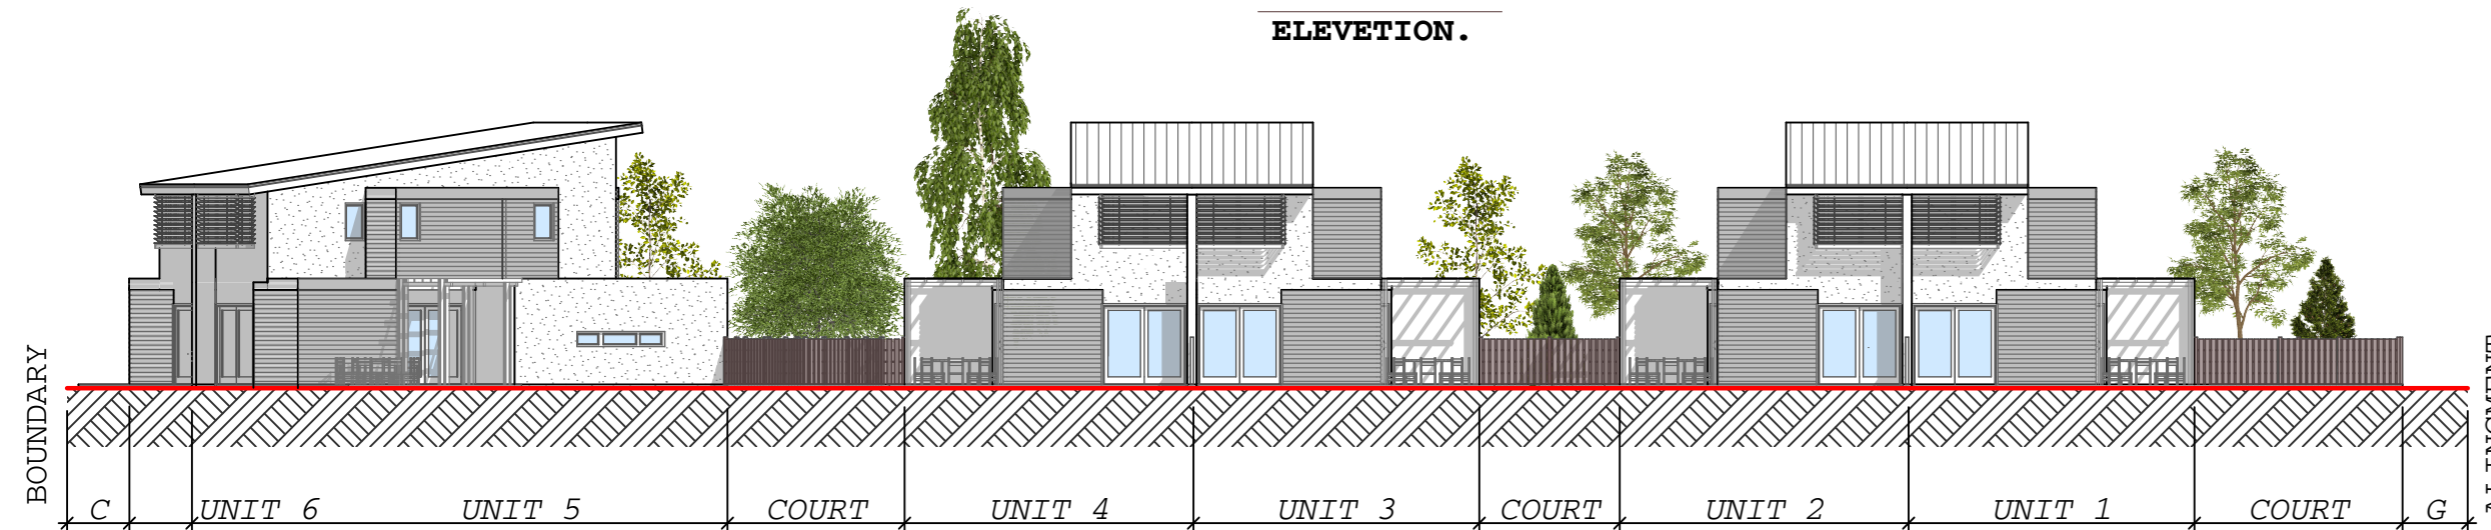

**COURT
ELEVATIONS.**

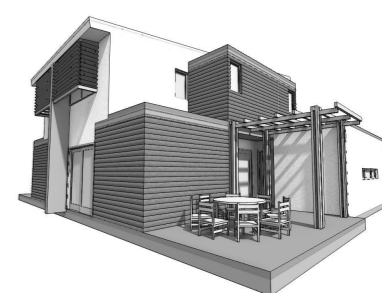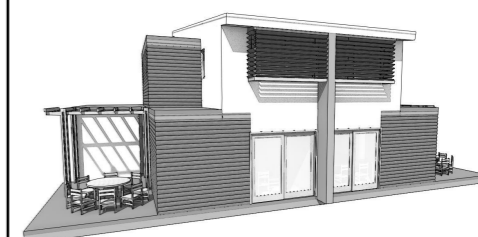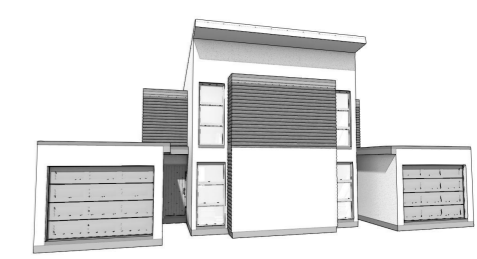

A
06

SITE ELEVATIONS

1 : 200



**REMA
DESIGN**
T: +359/ 879600087
www.rema-design.com
rema.office@gmail.com
Sofia 1220, Bulgaria

Project: 6 UNITS / 26 Garfield Road. Logan Central. QLD.	Edition: Drg No: SK/01	Job Number: 14117
Client: S.PANDIT.	Date: 04.08.2014	Scale: 1 : 200
Address: 26 Garfield Road	Drawn by:/Checked by: R.A.K./R.K.G.	Page: 06 of 06
Creator: BLAESSdesign Hunters Hill. NSW. M/0412613234. copyright.	Email: noel@blaessdesign.com	Paper: A3